


7-1148/8

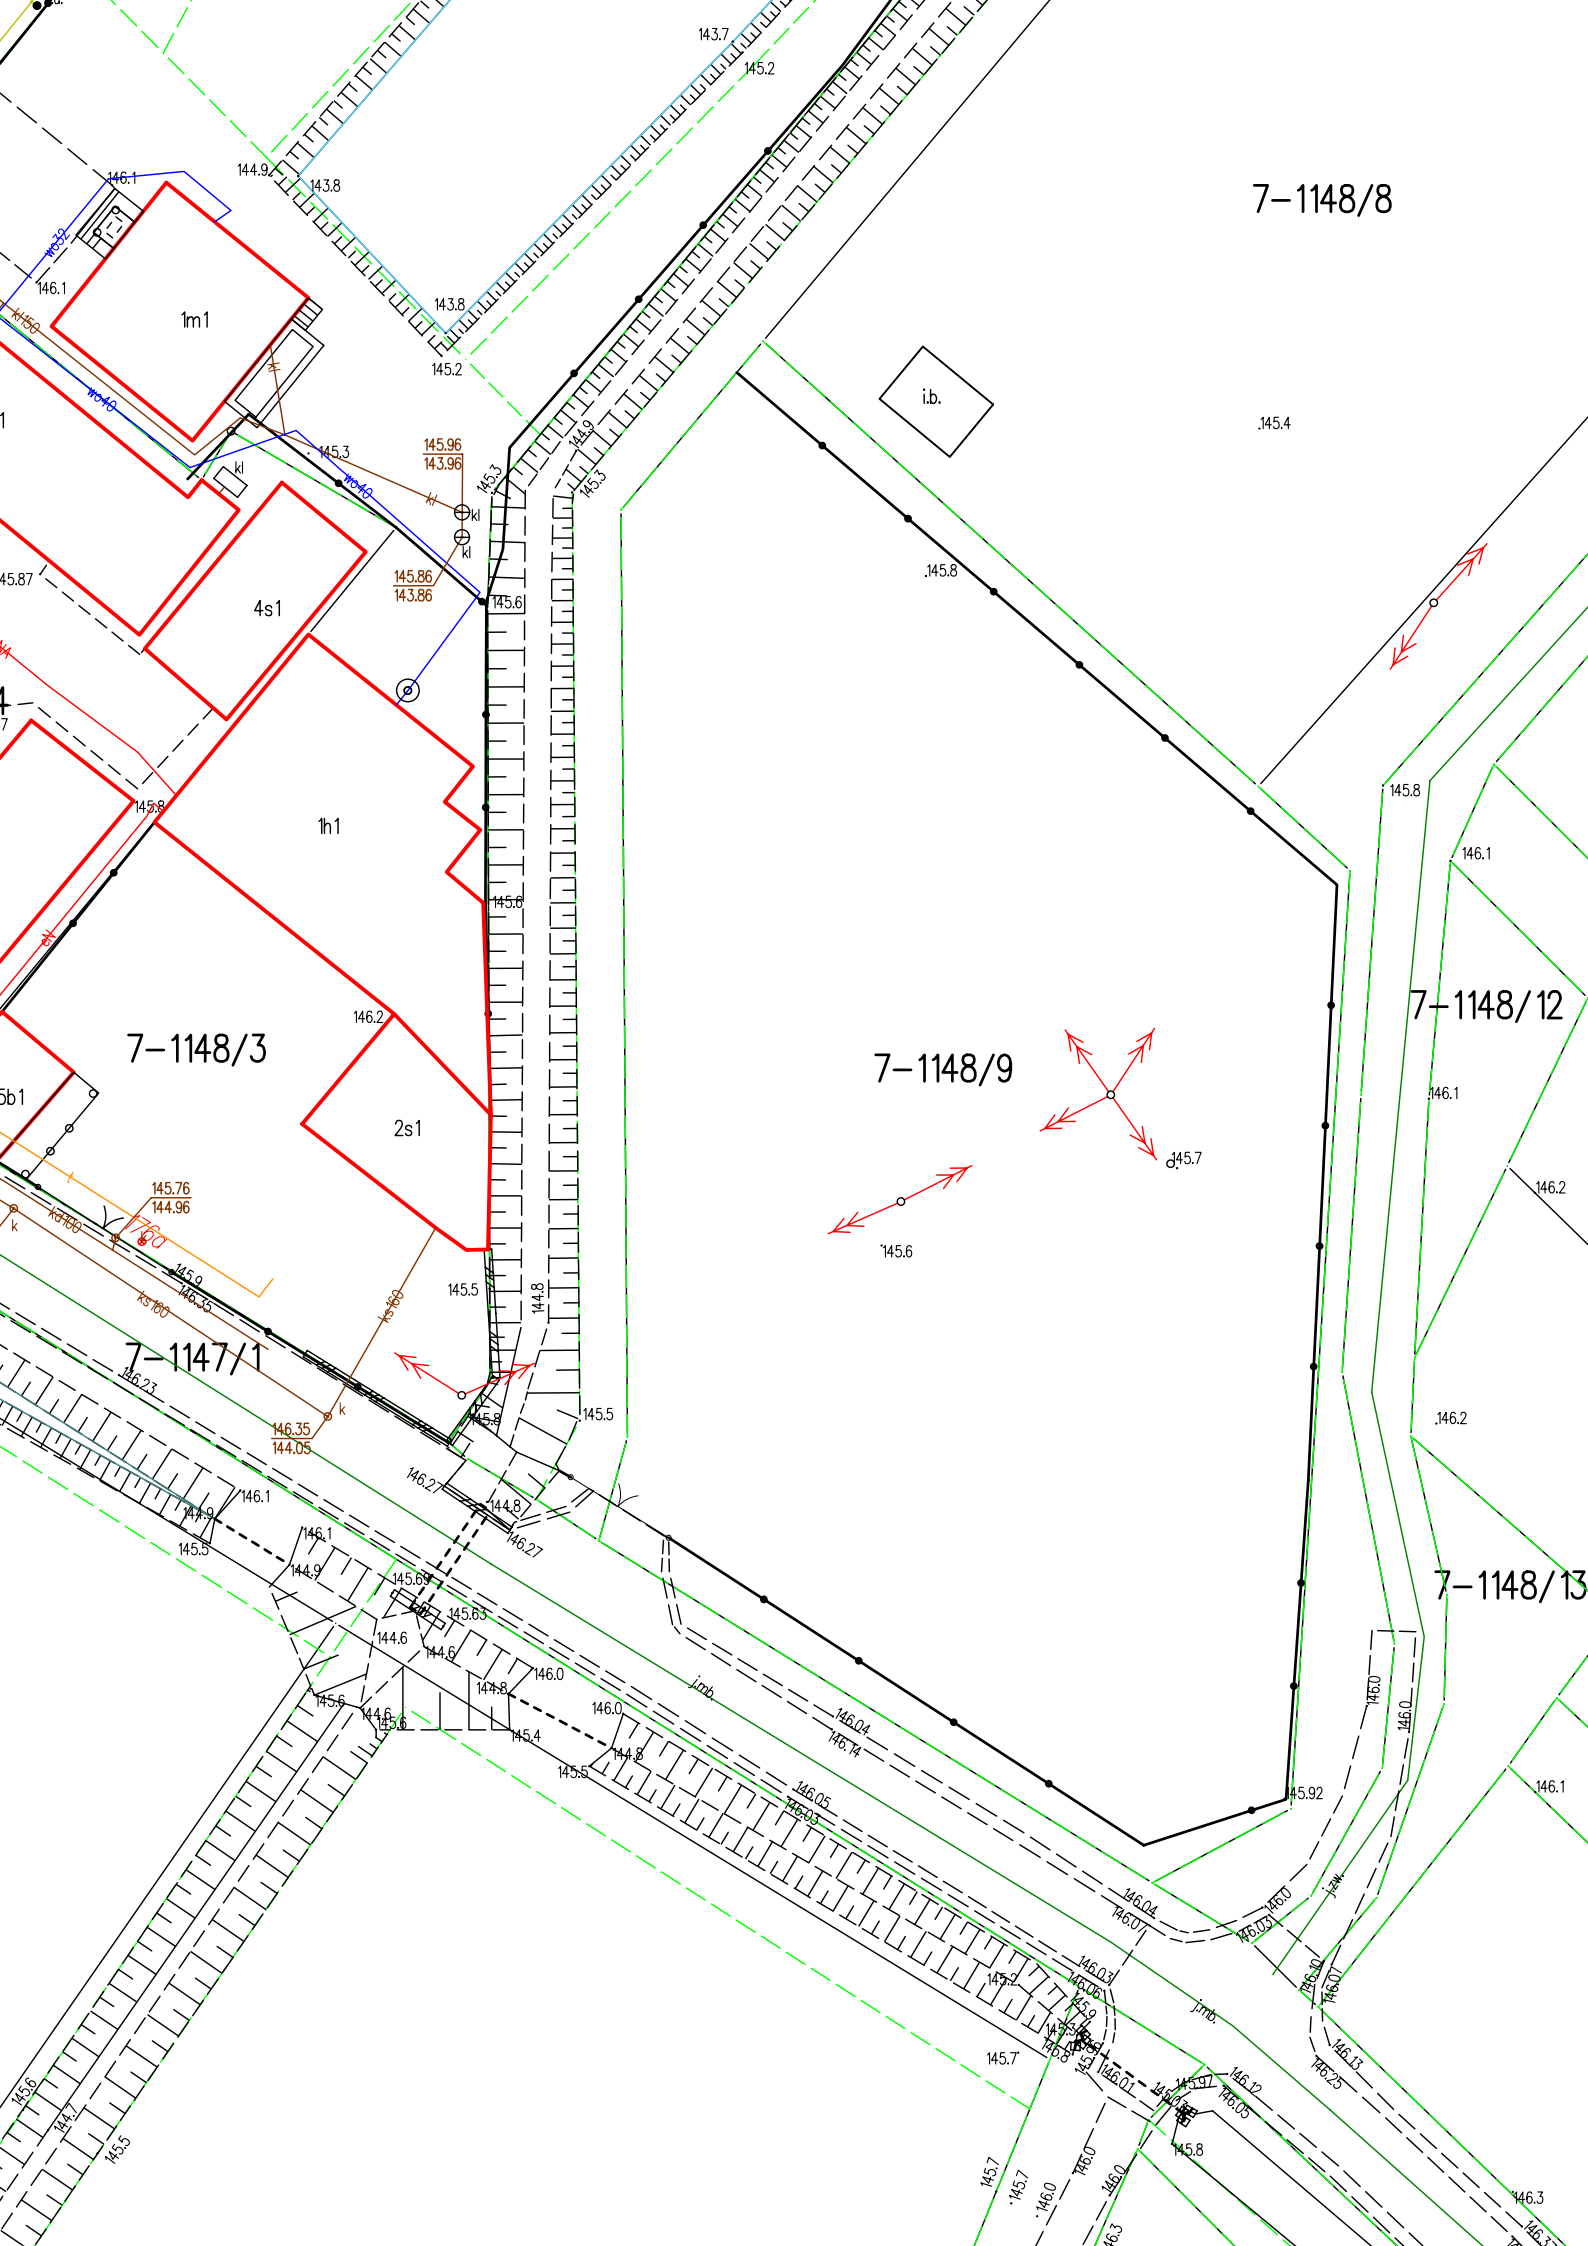

7-1148/3

7-1148/9

7-1148/12

7-1148/13

7-1147/1

1m1

4s1

1h1

2s1

ib.

5b1











































































































































































146.05

146.0






































































